



FRANKLIN AVENUE E

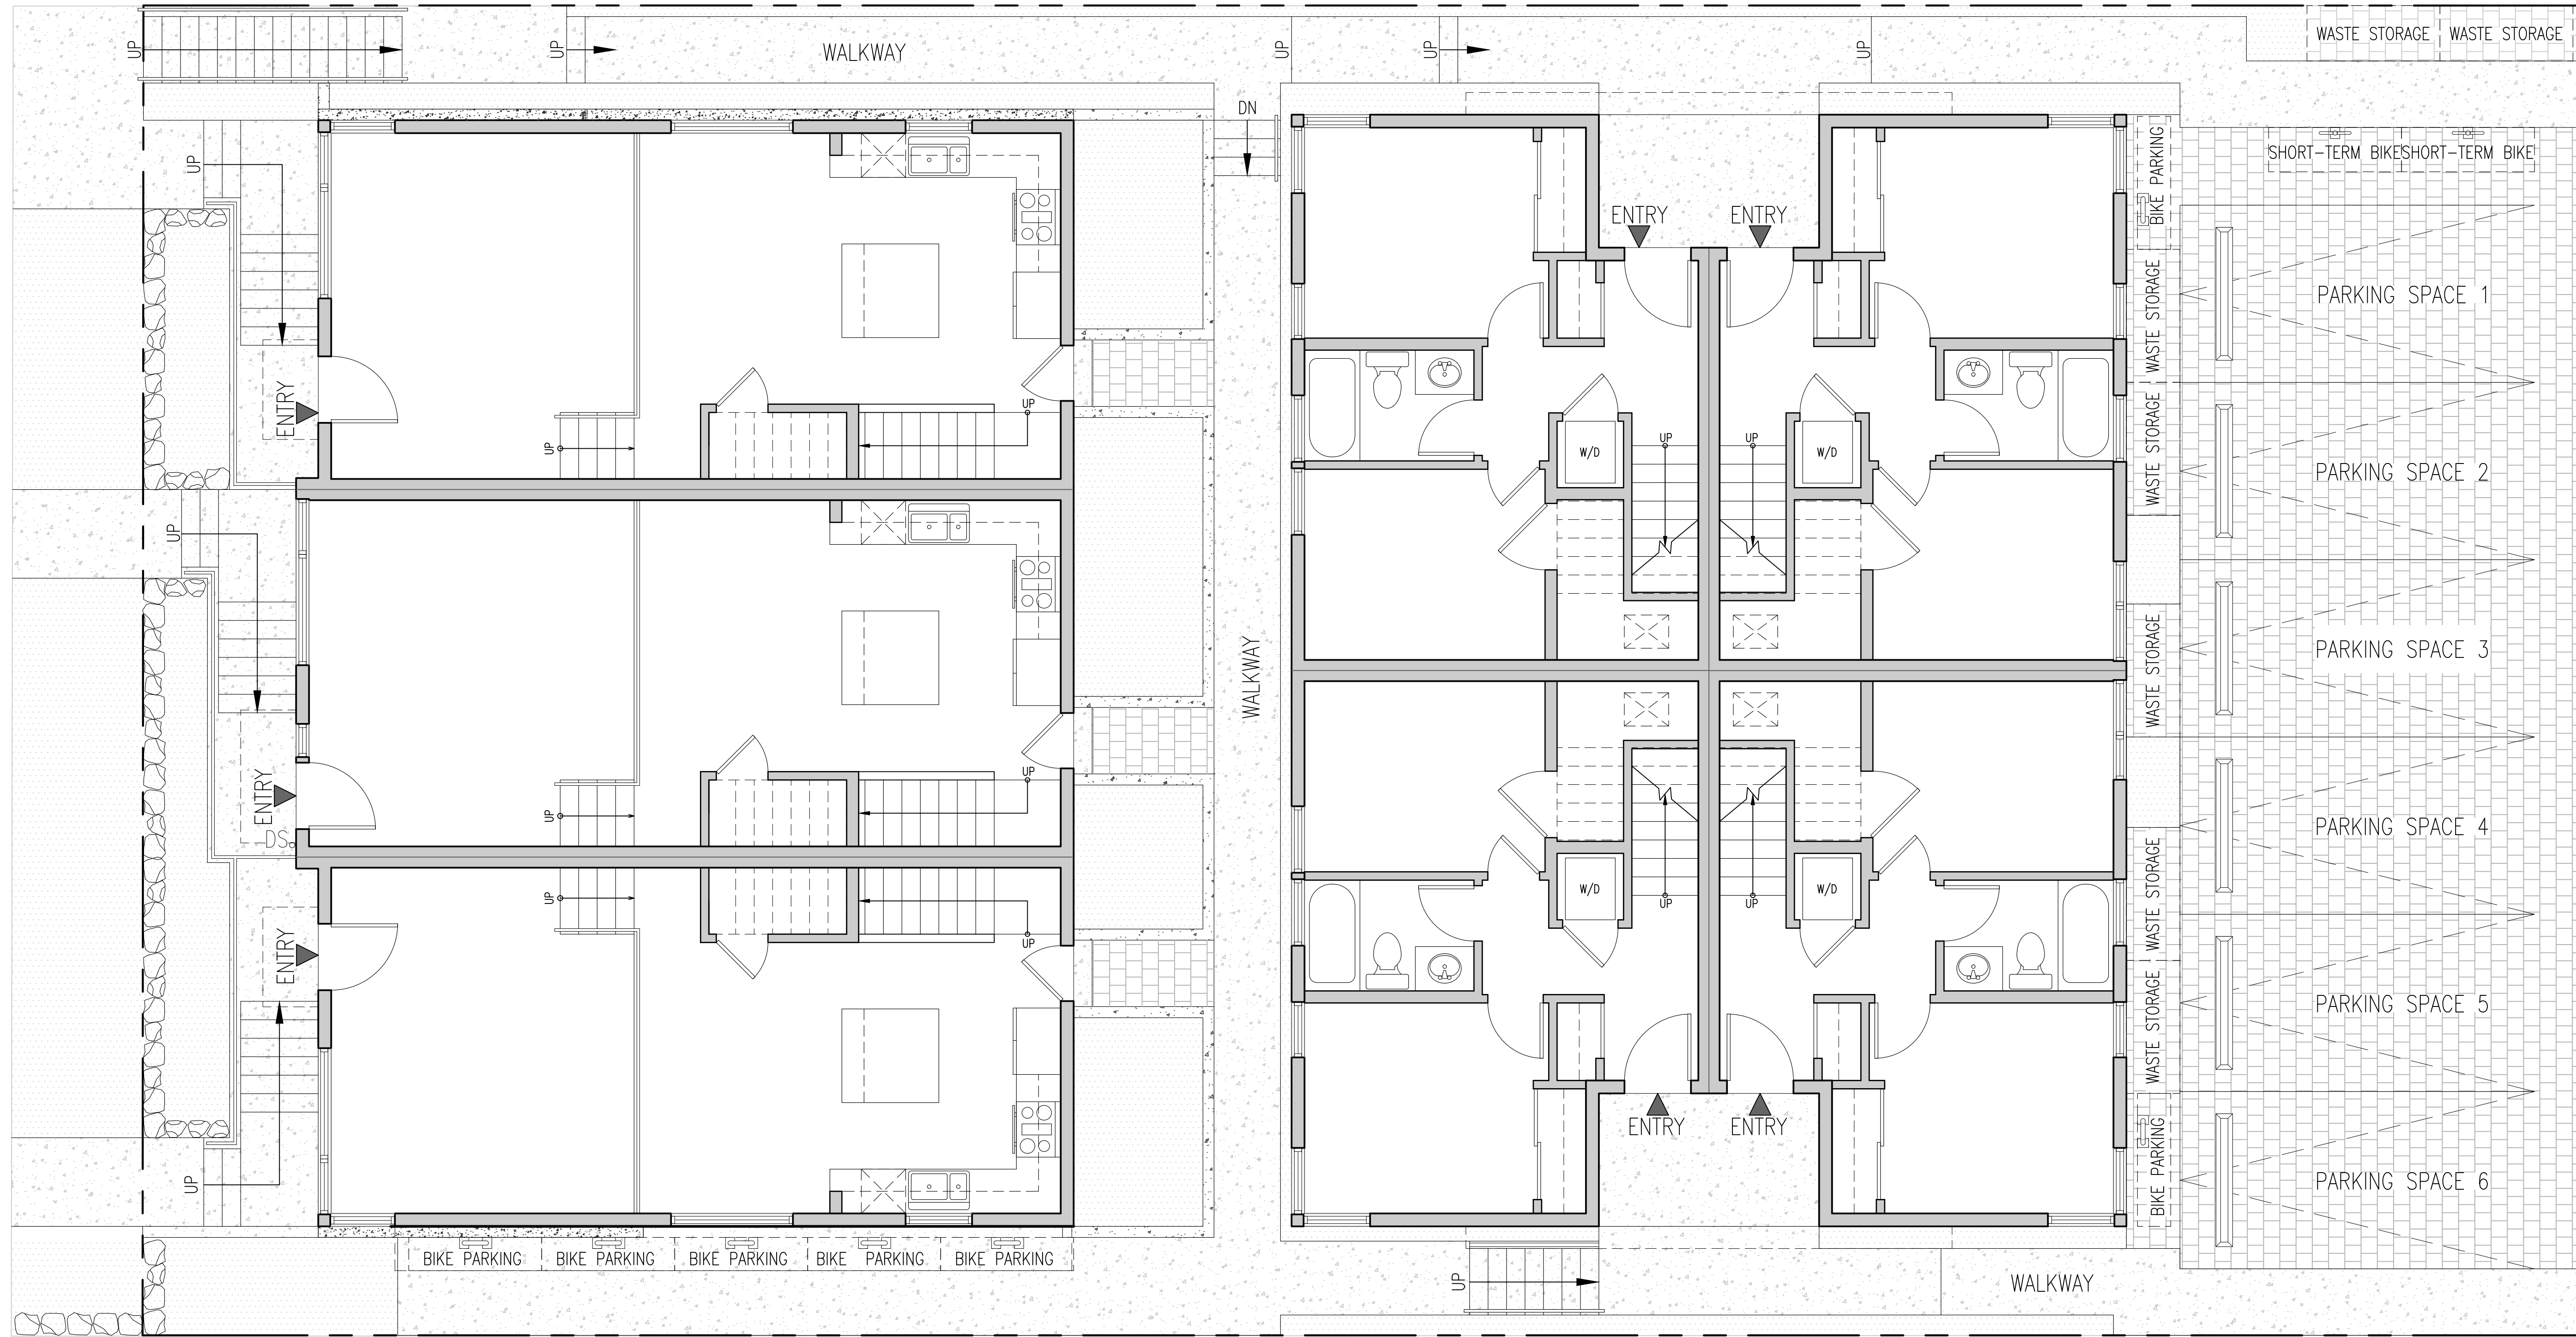



ALLEY


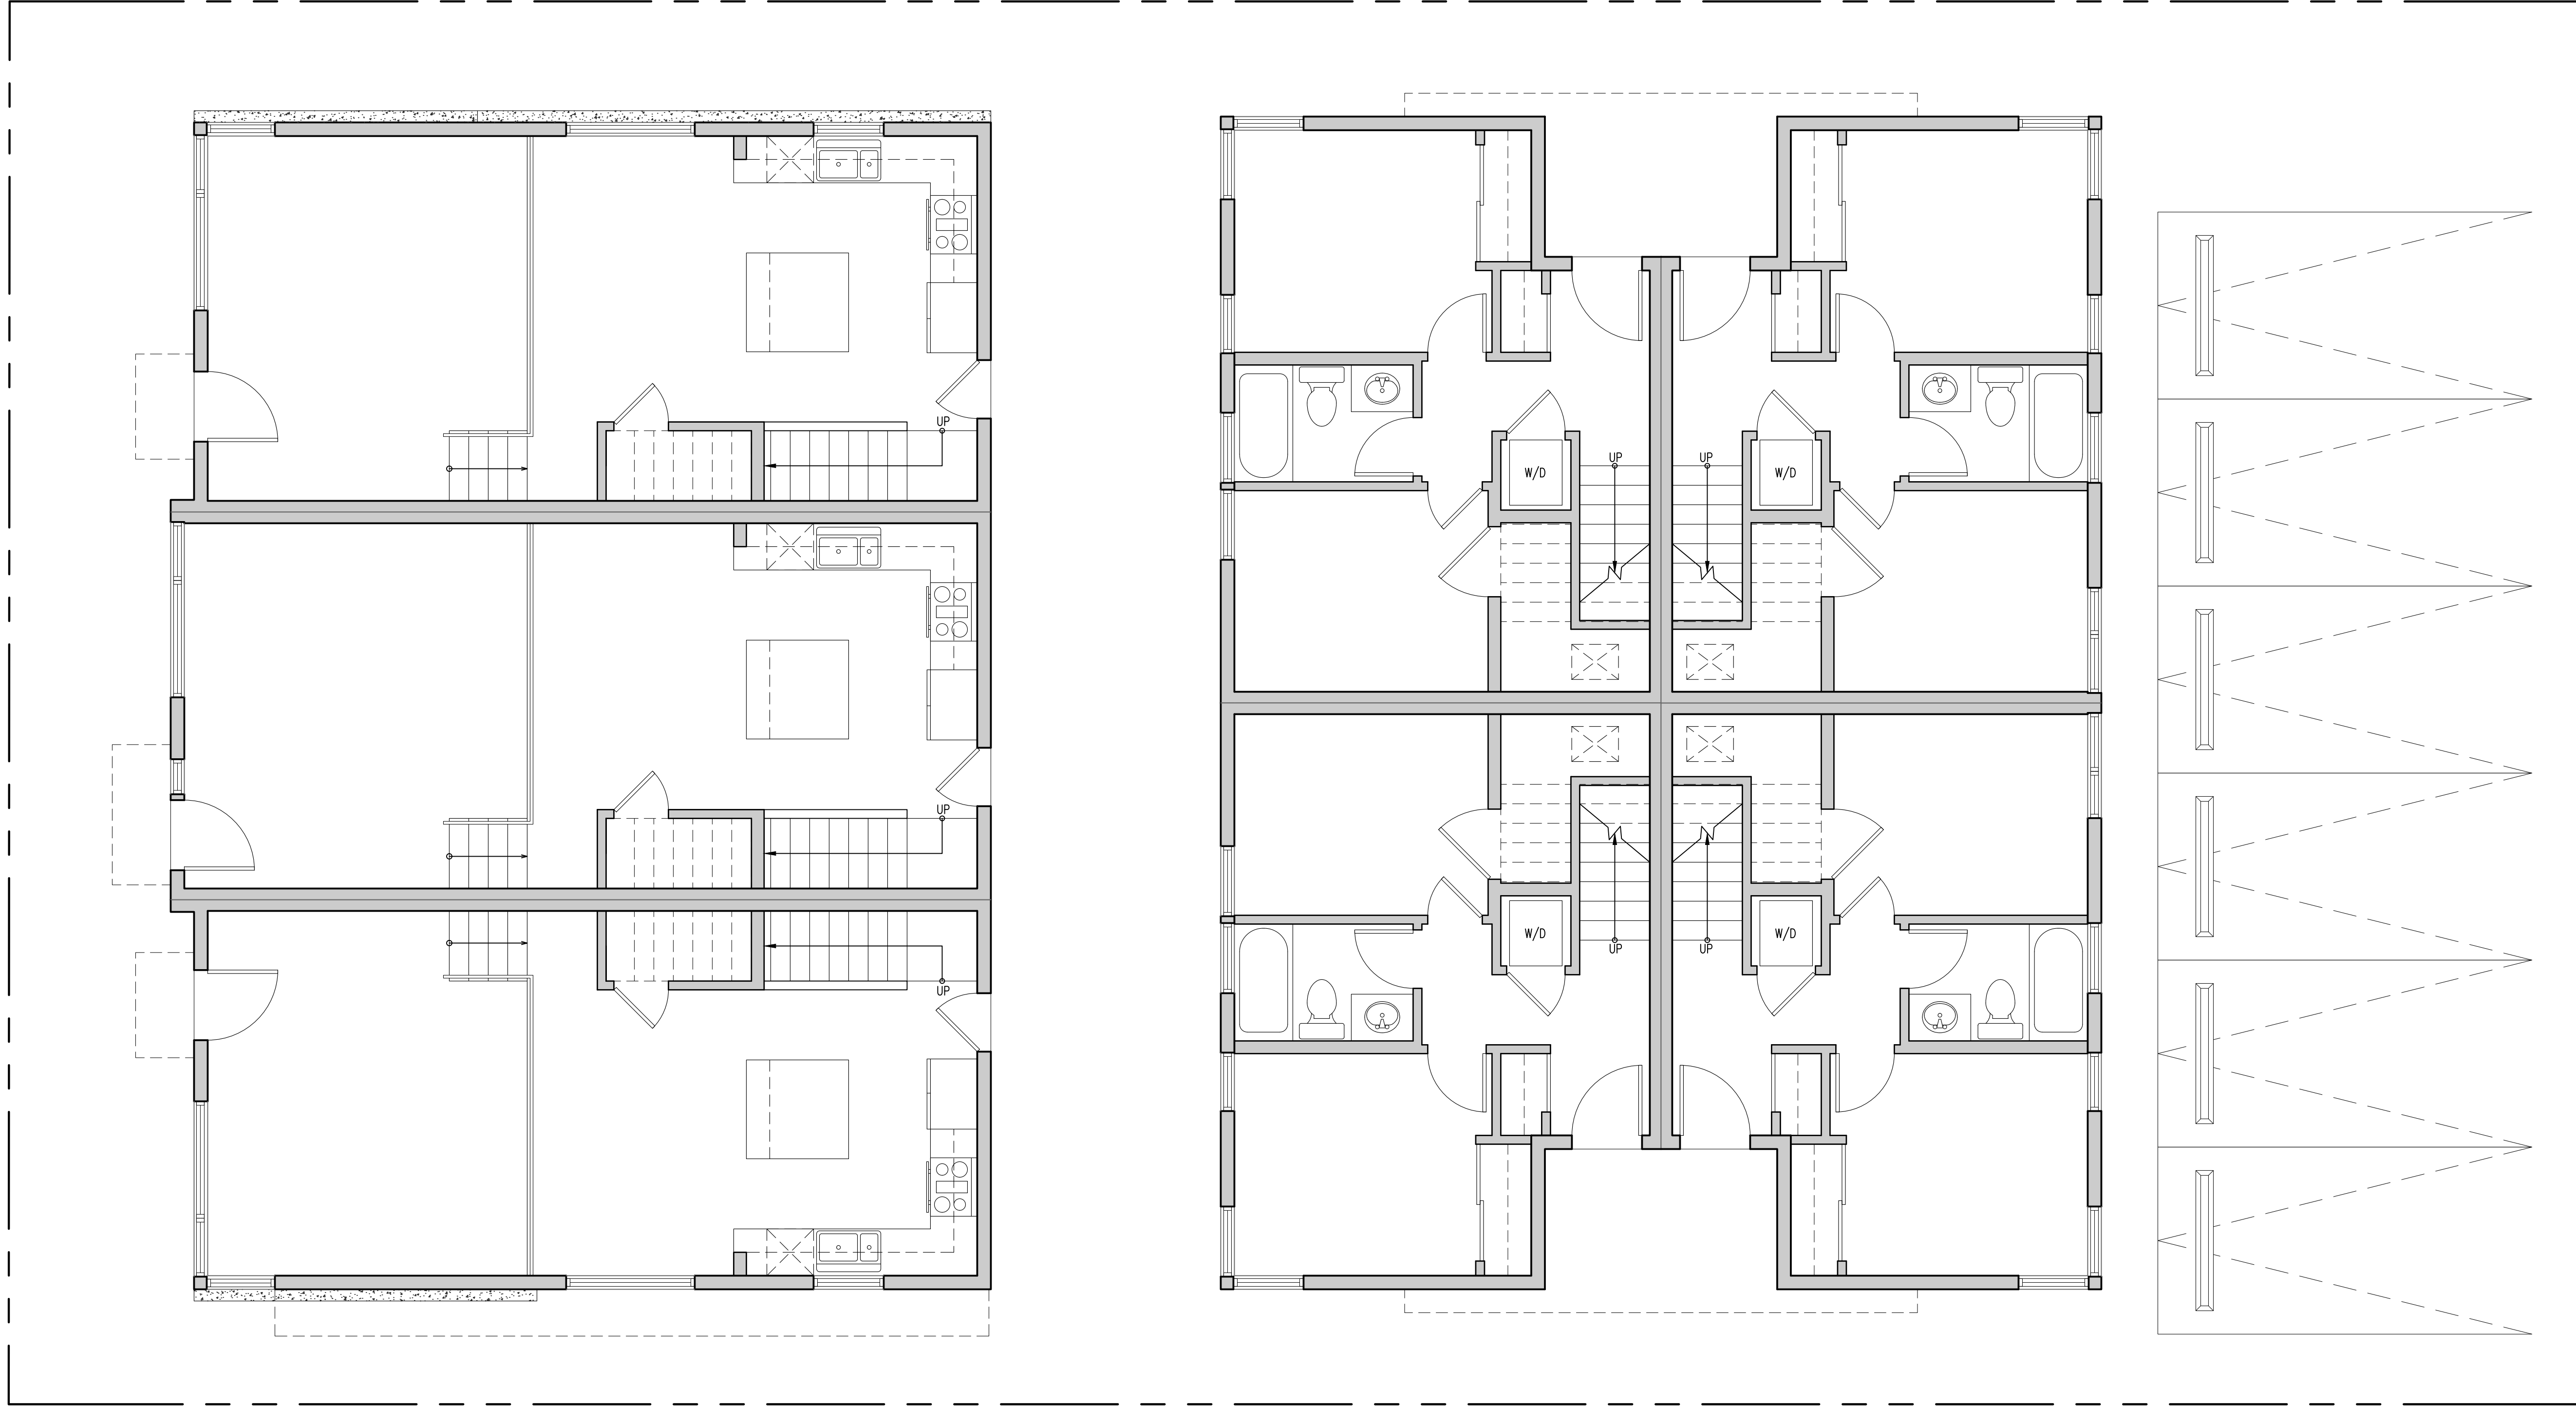





FLOOR PLAN - LEVEL 1

SCALE:
1/4"=1'-0"

1

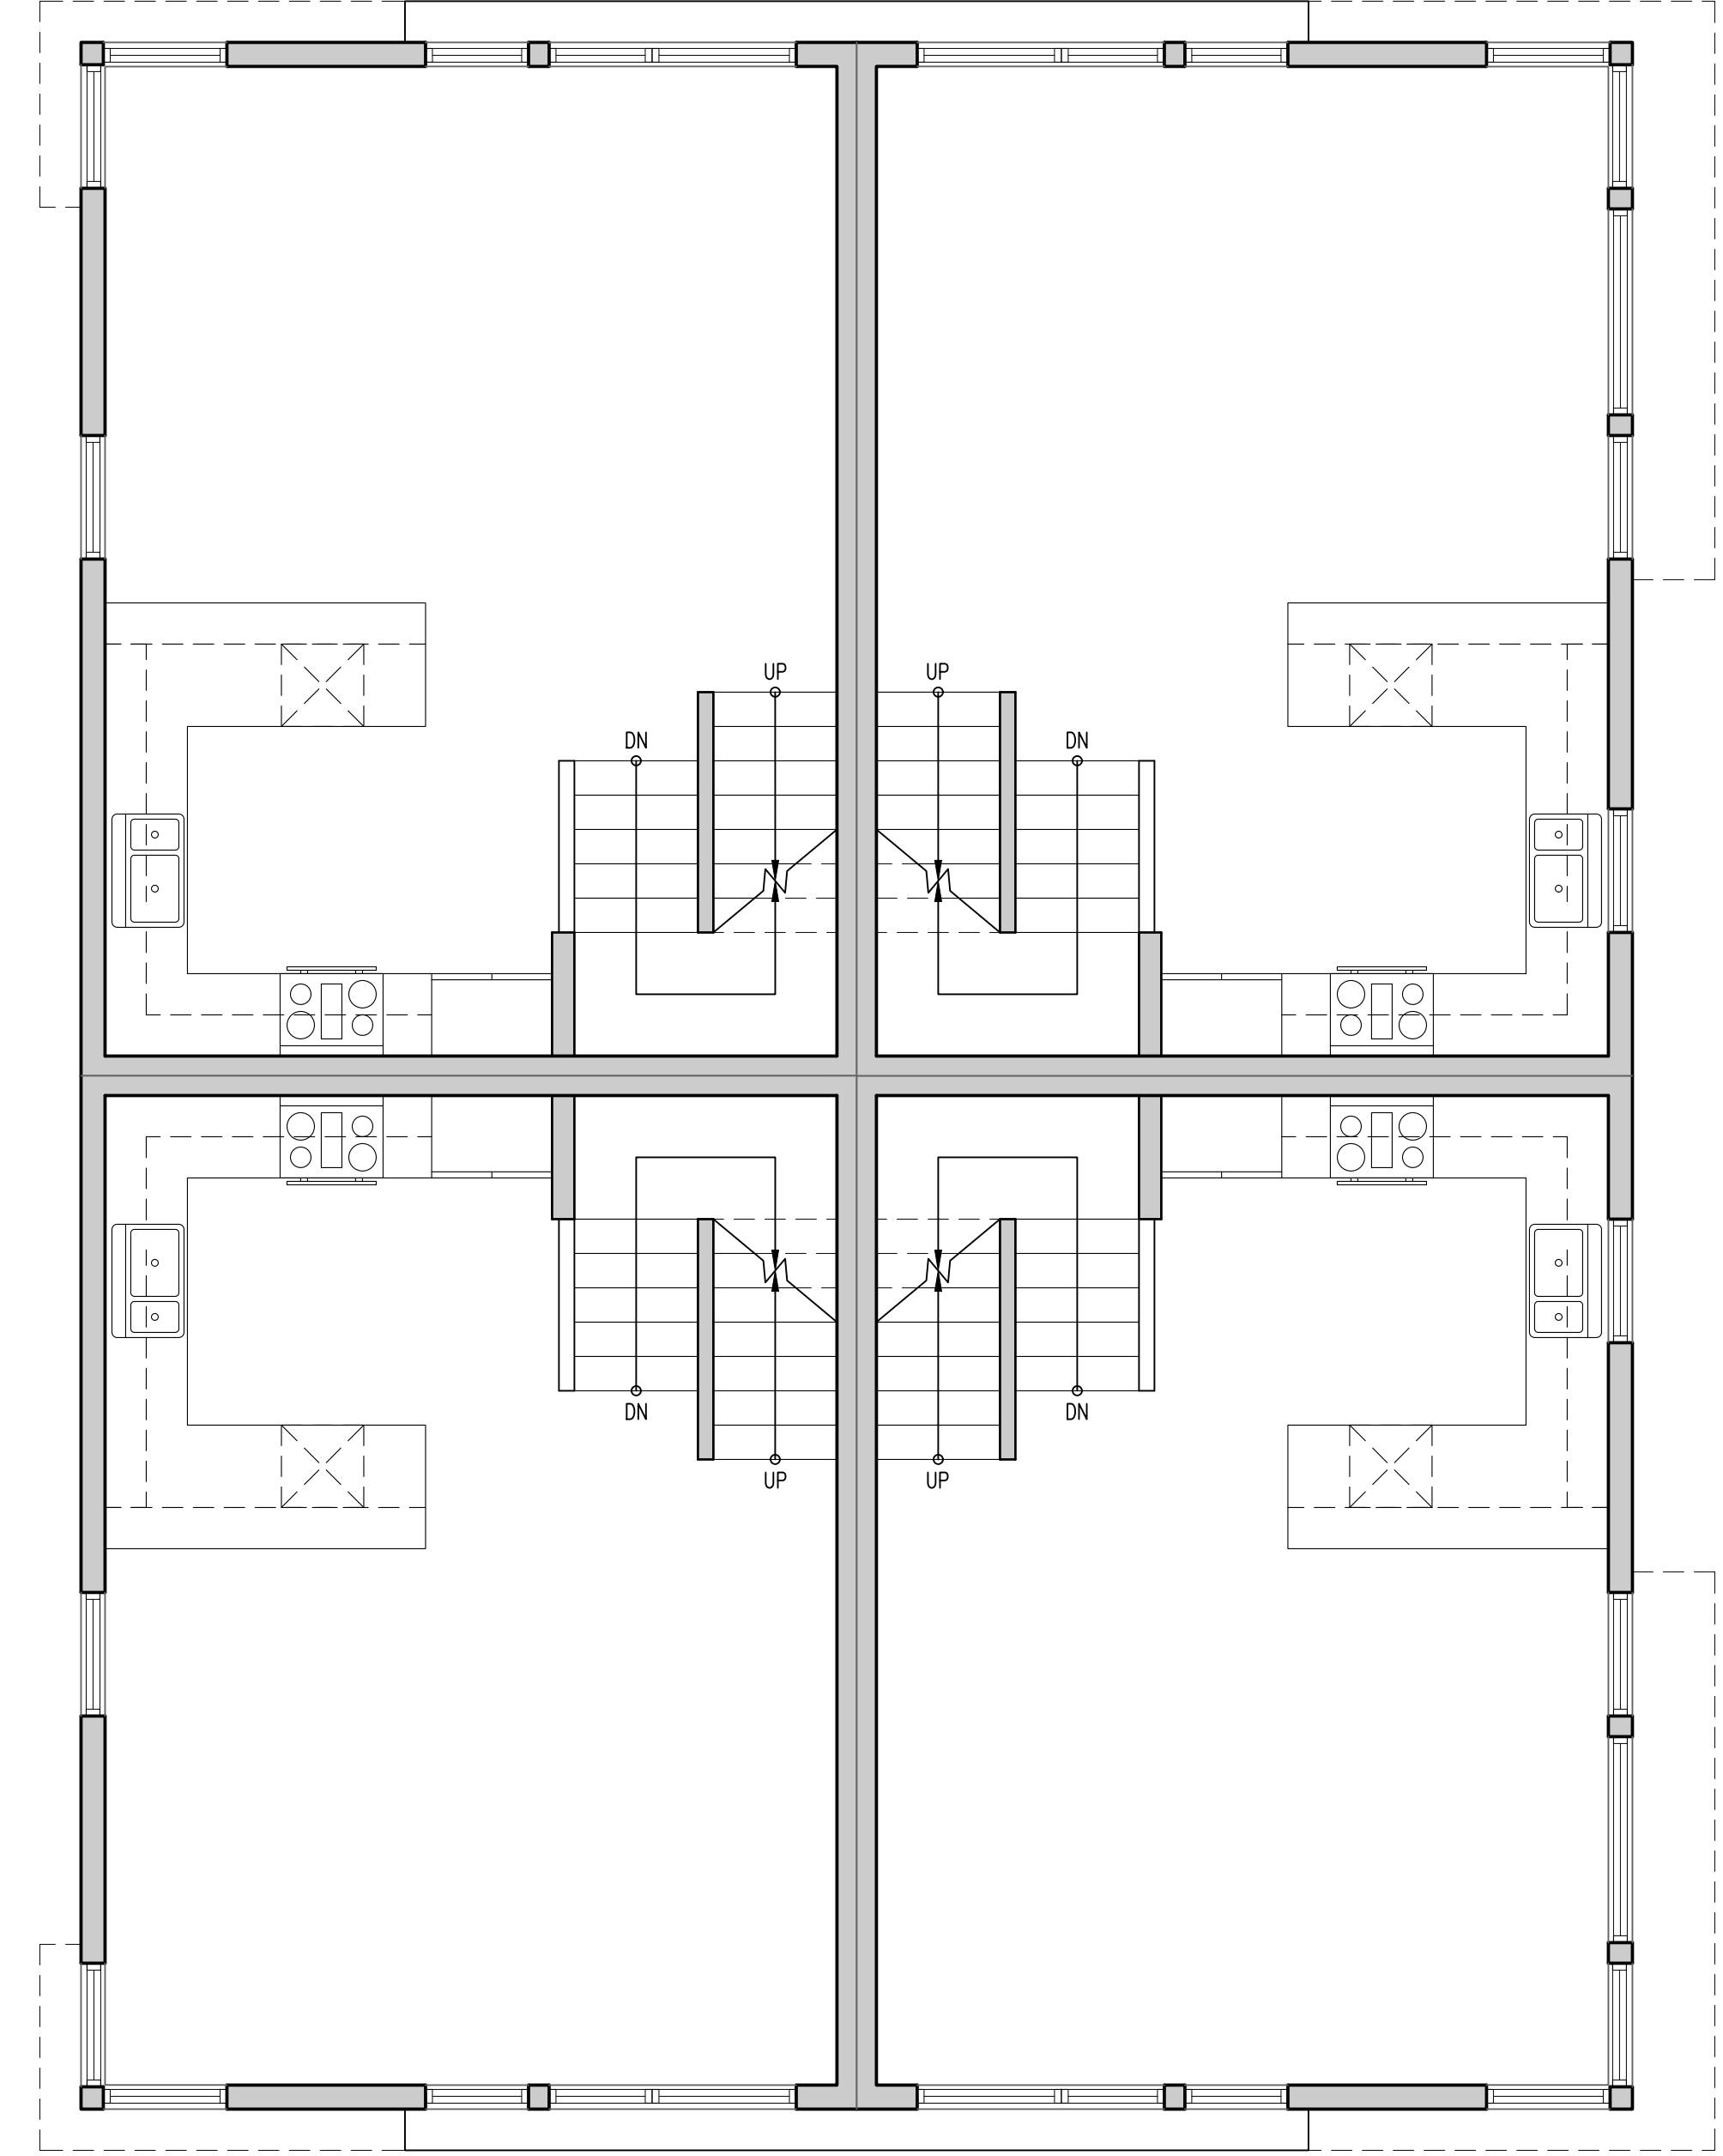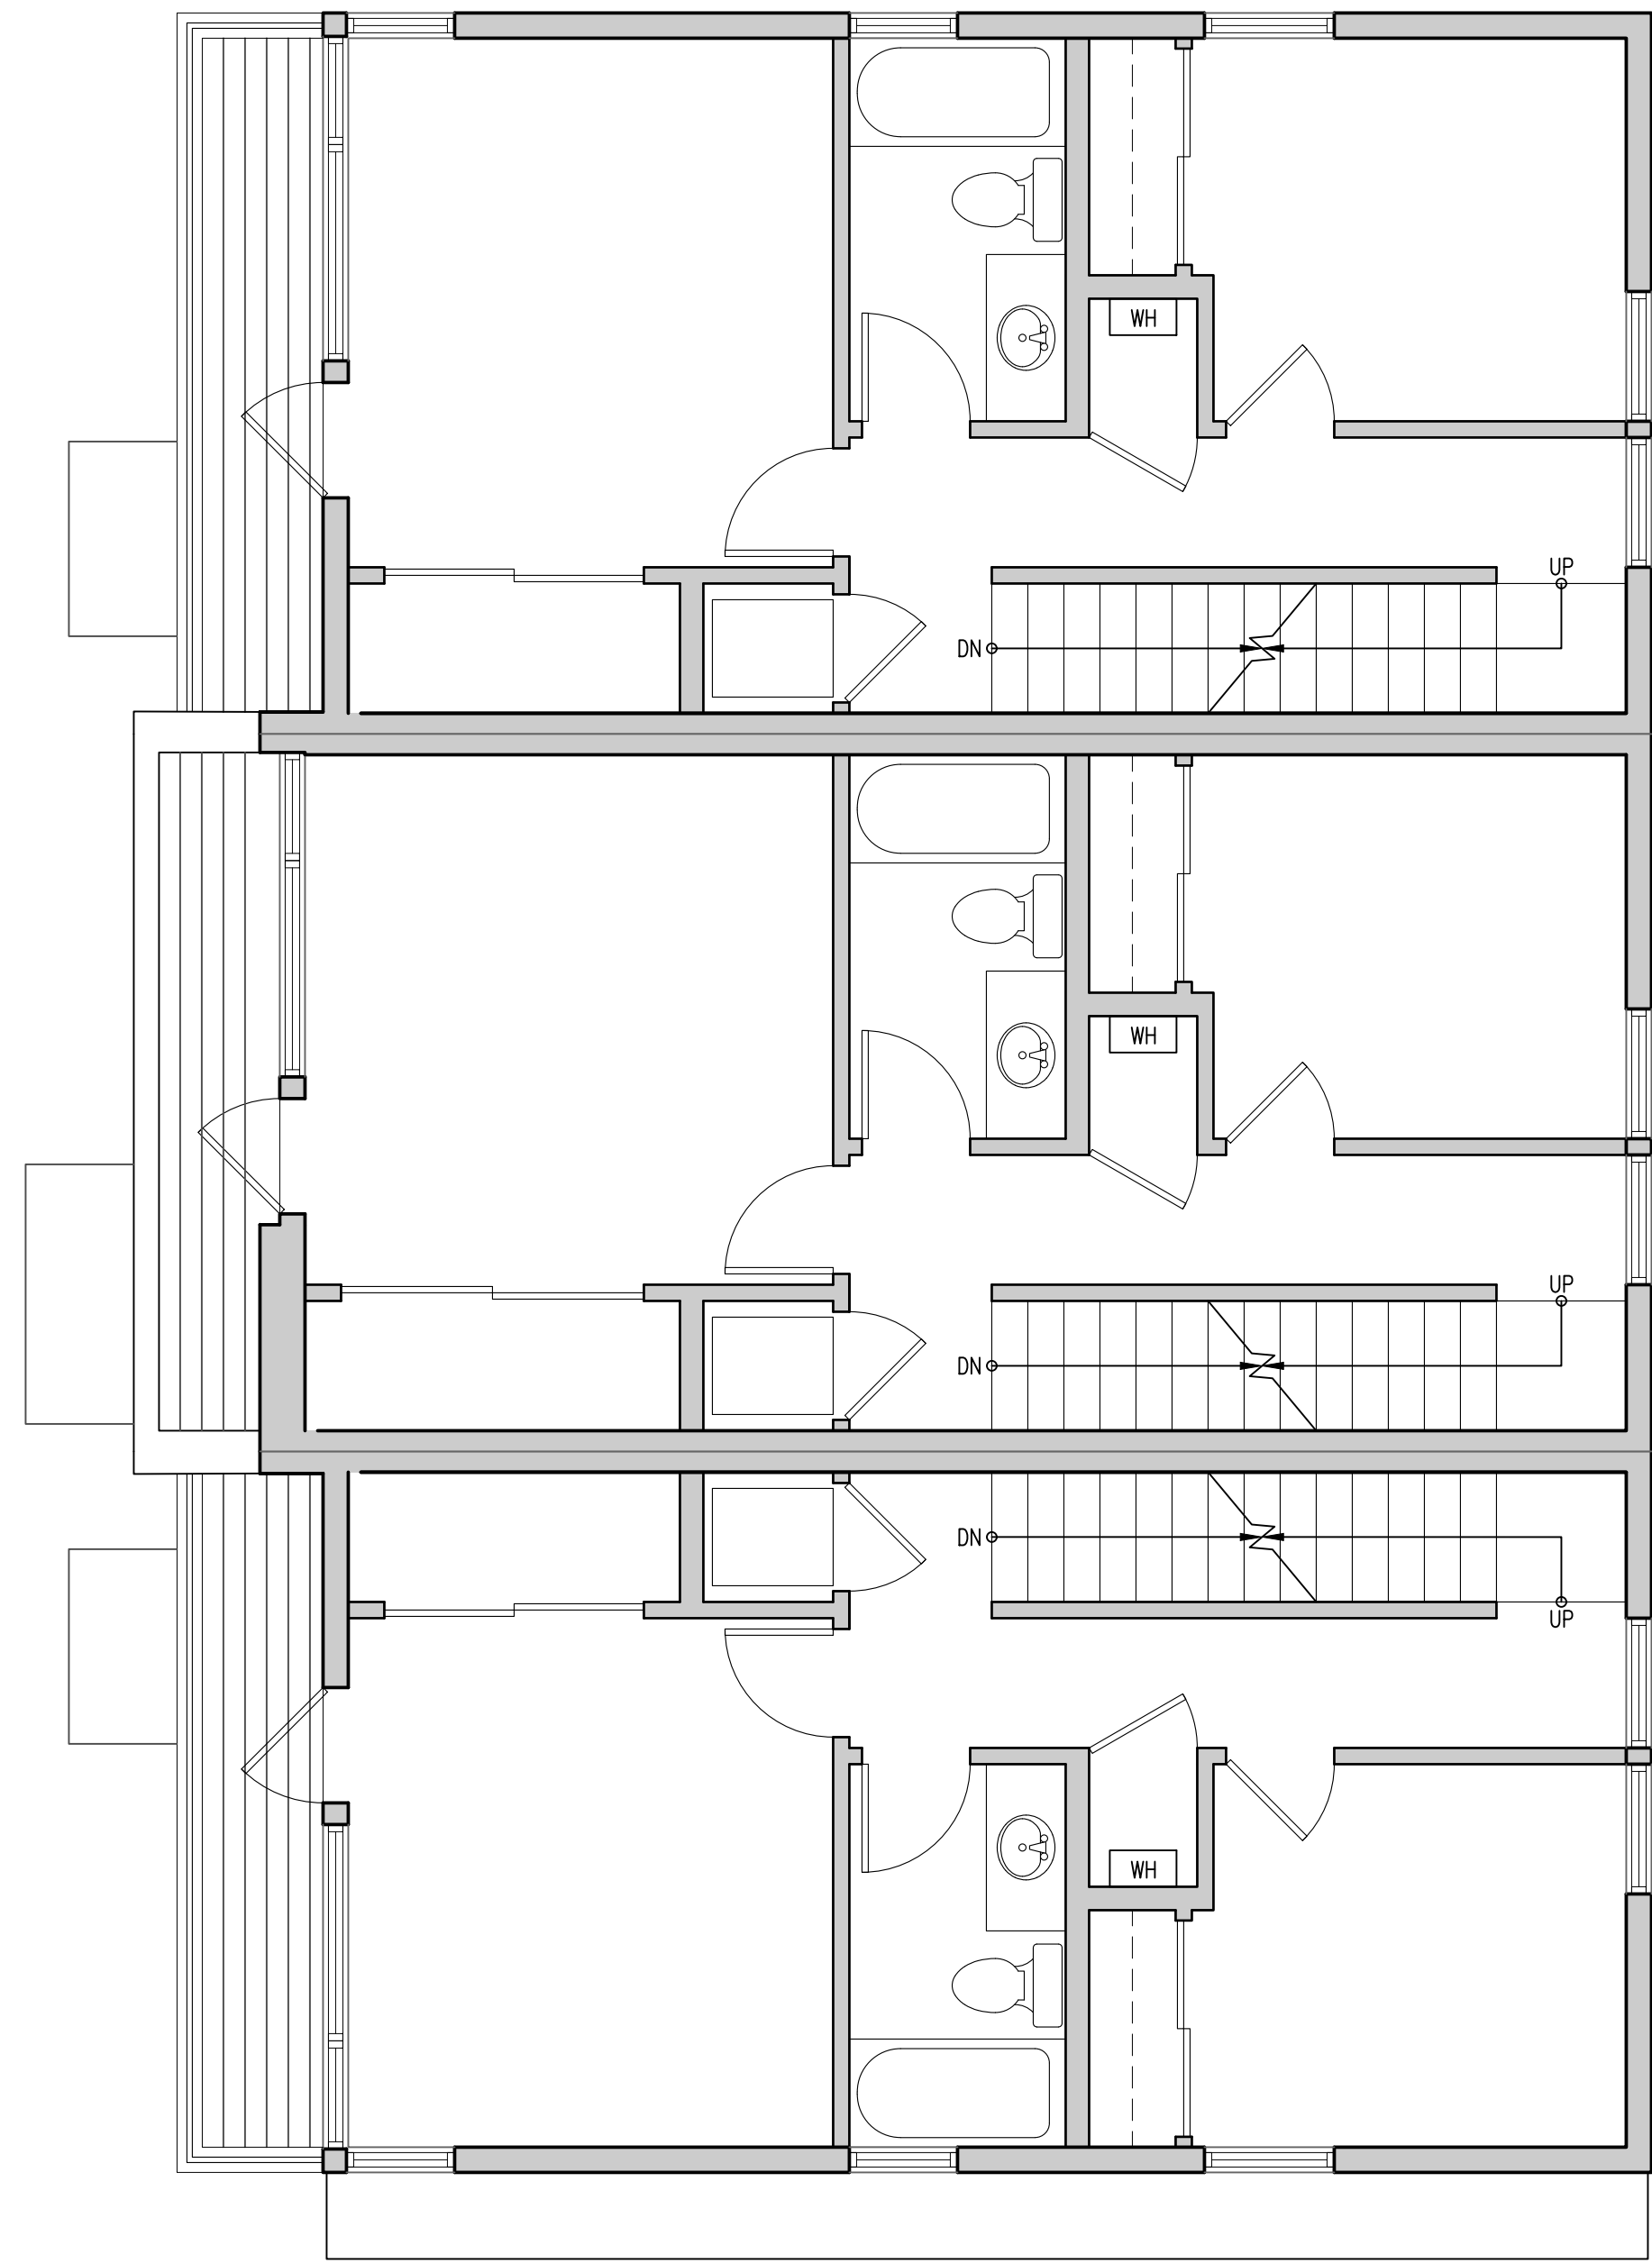

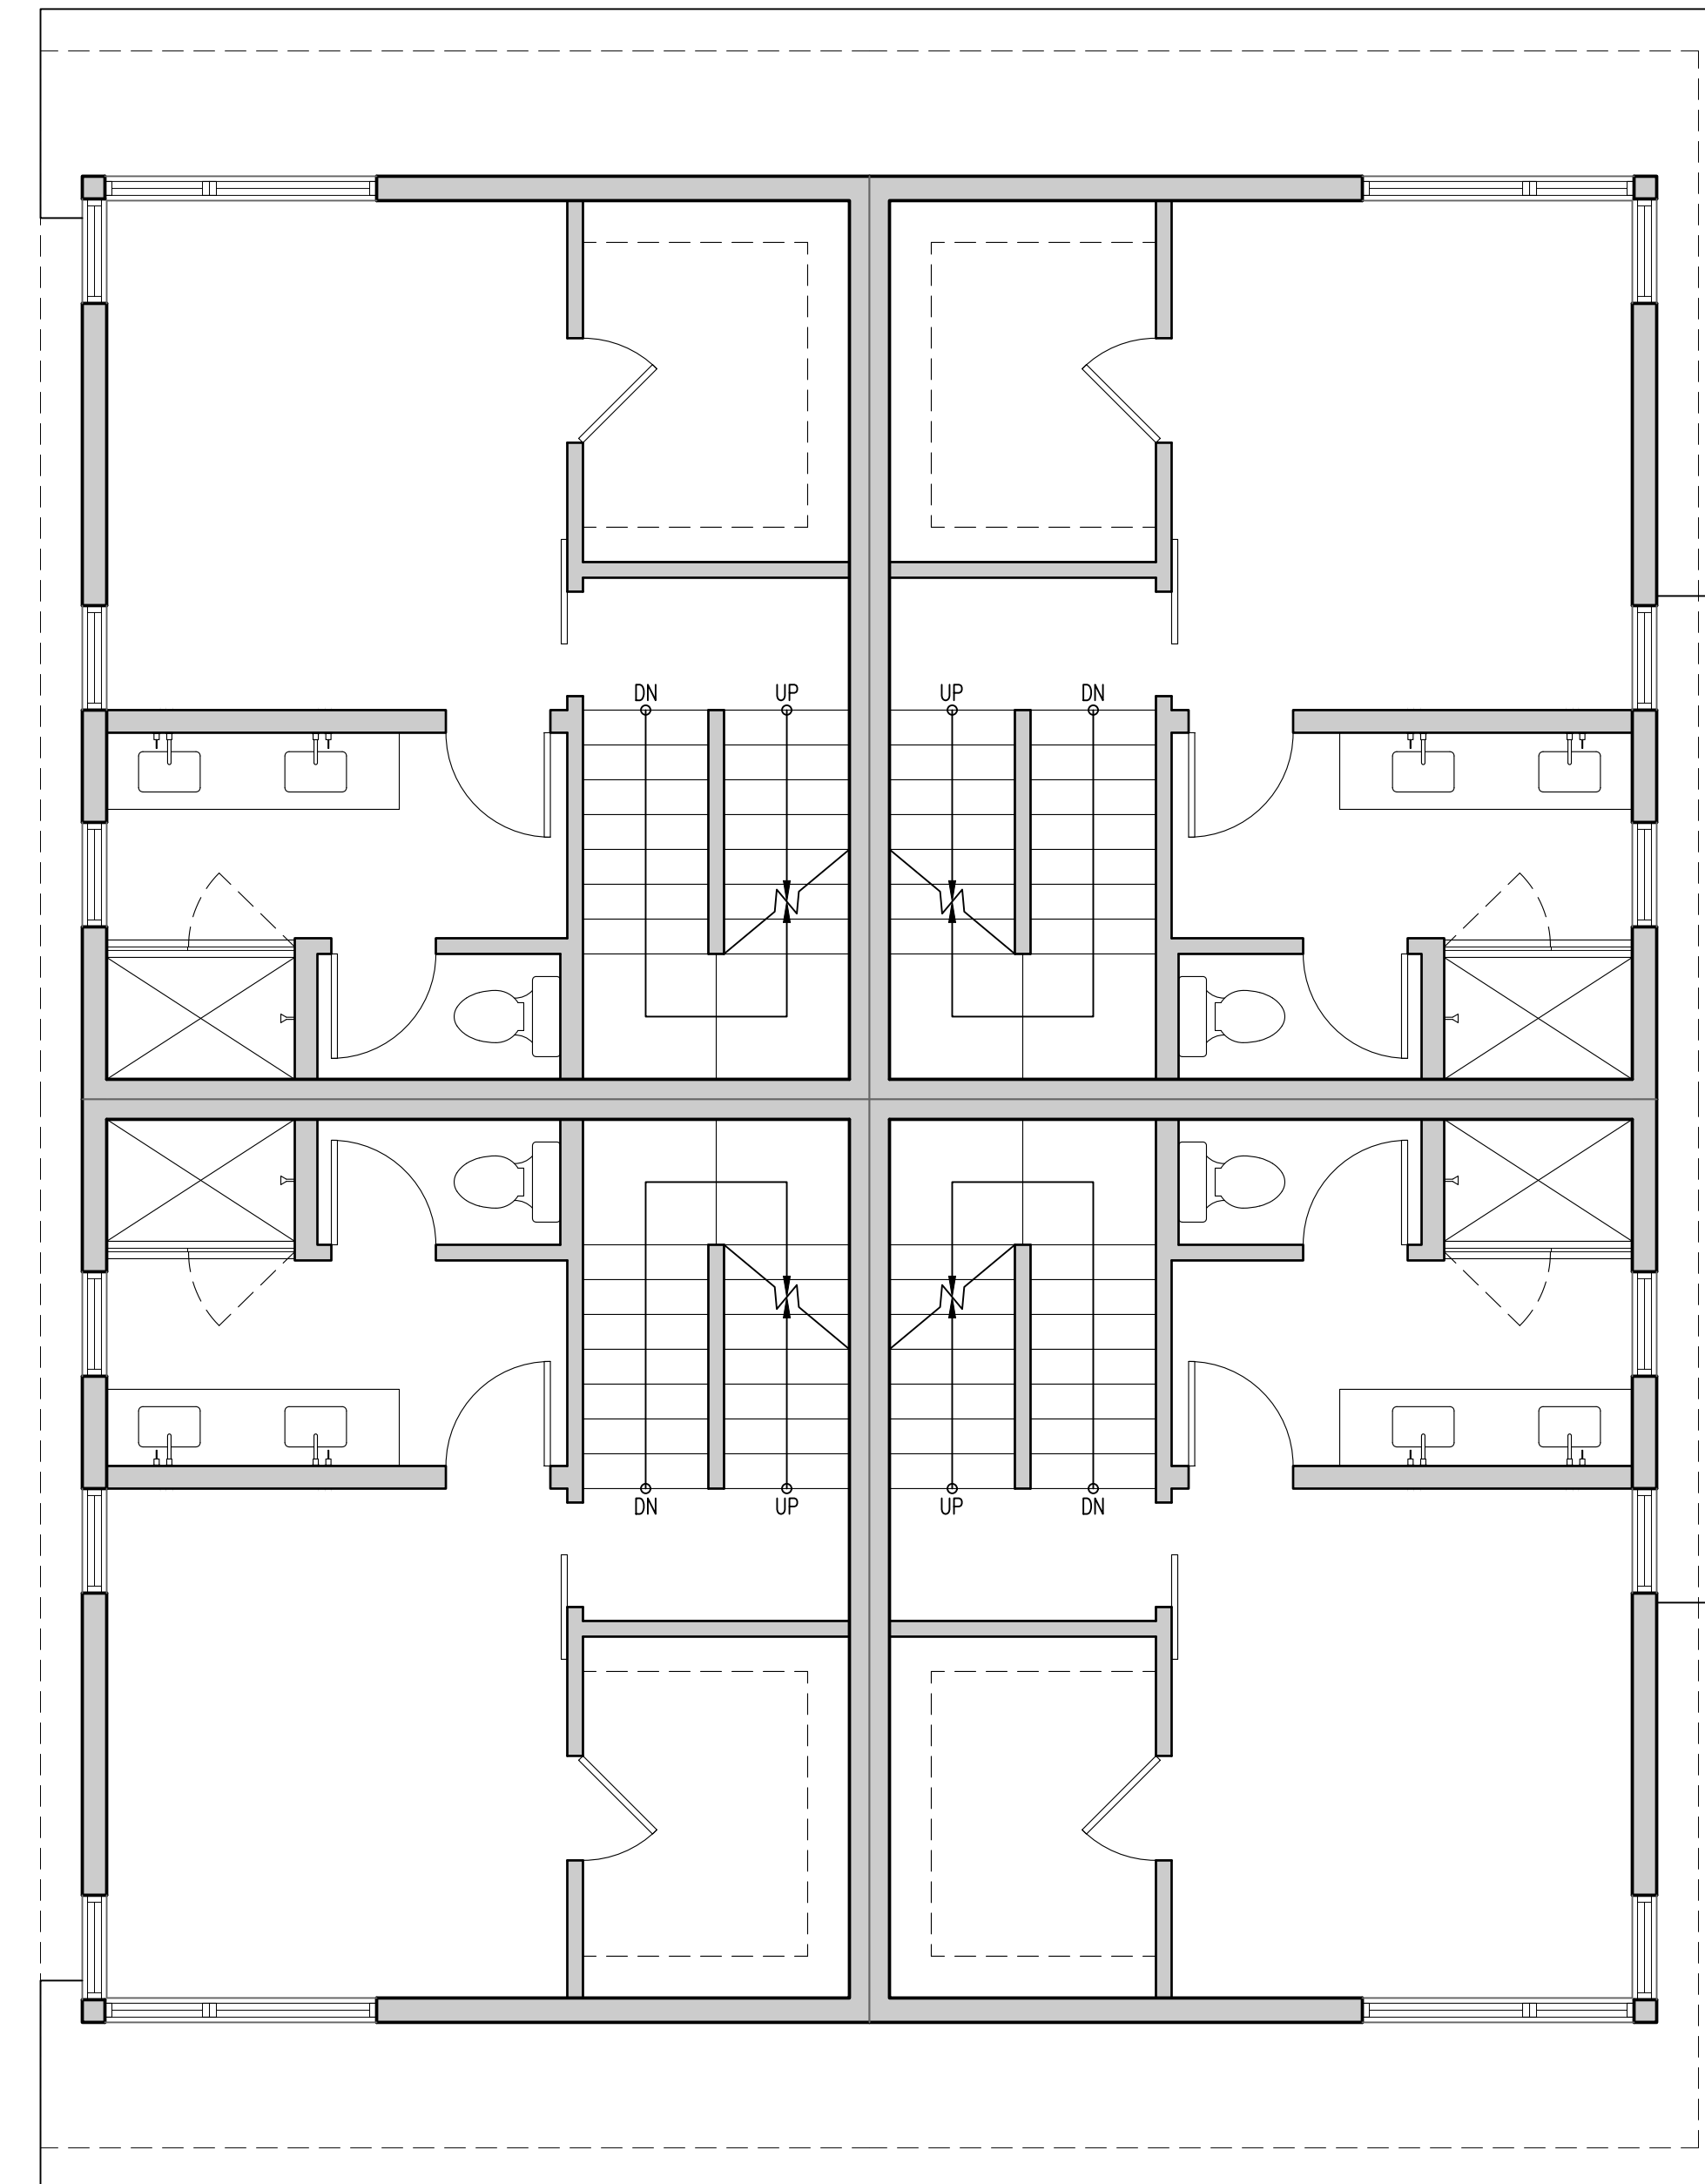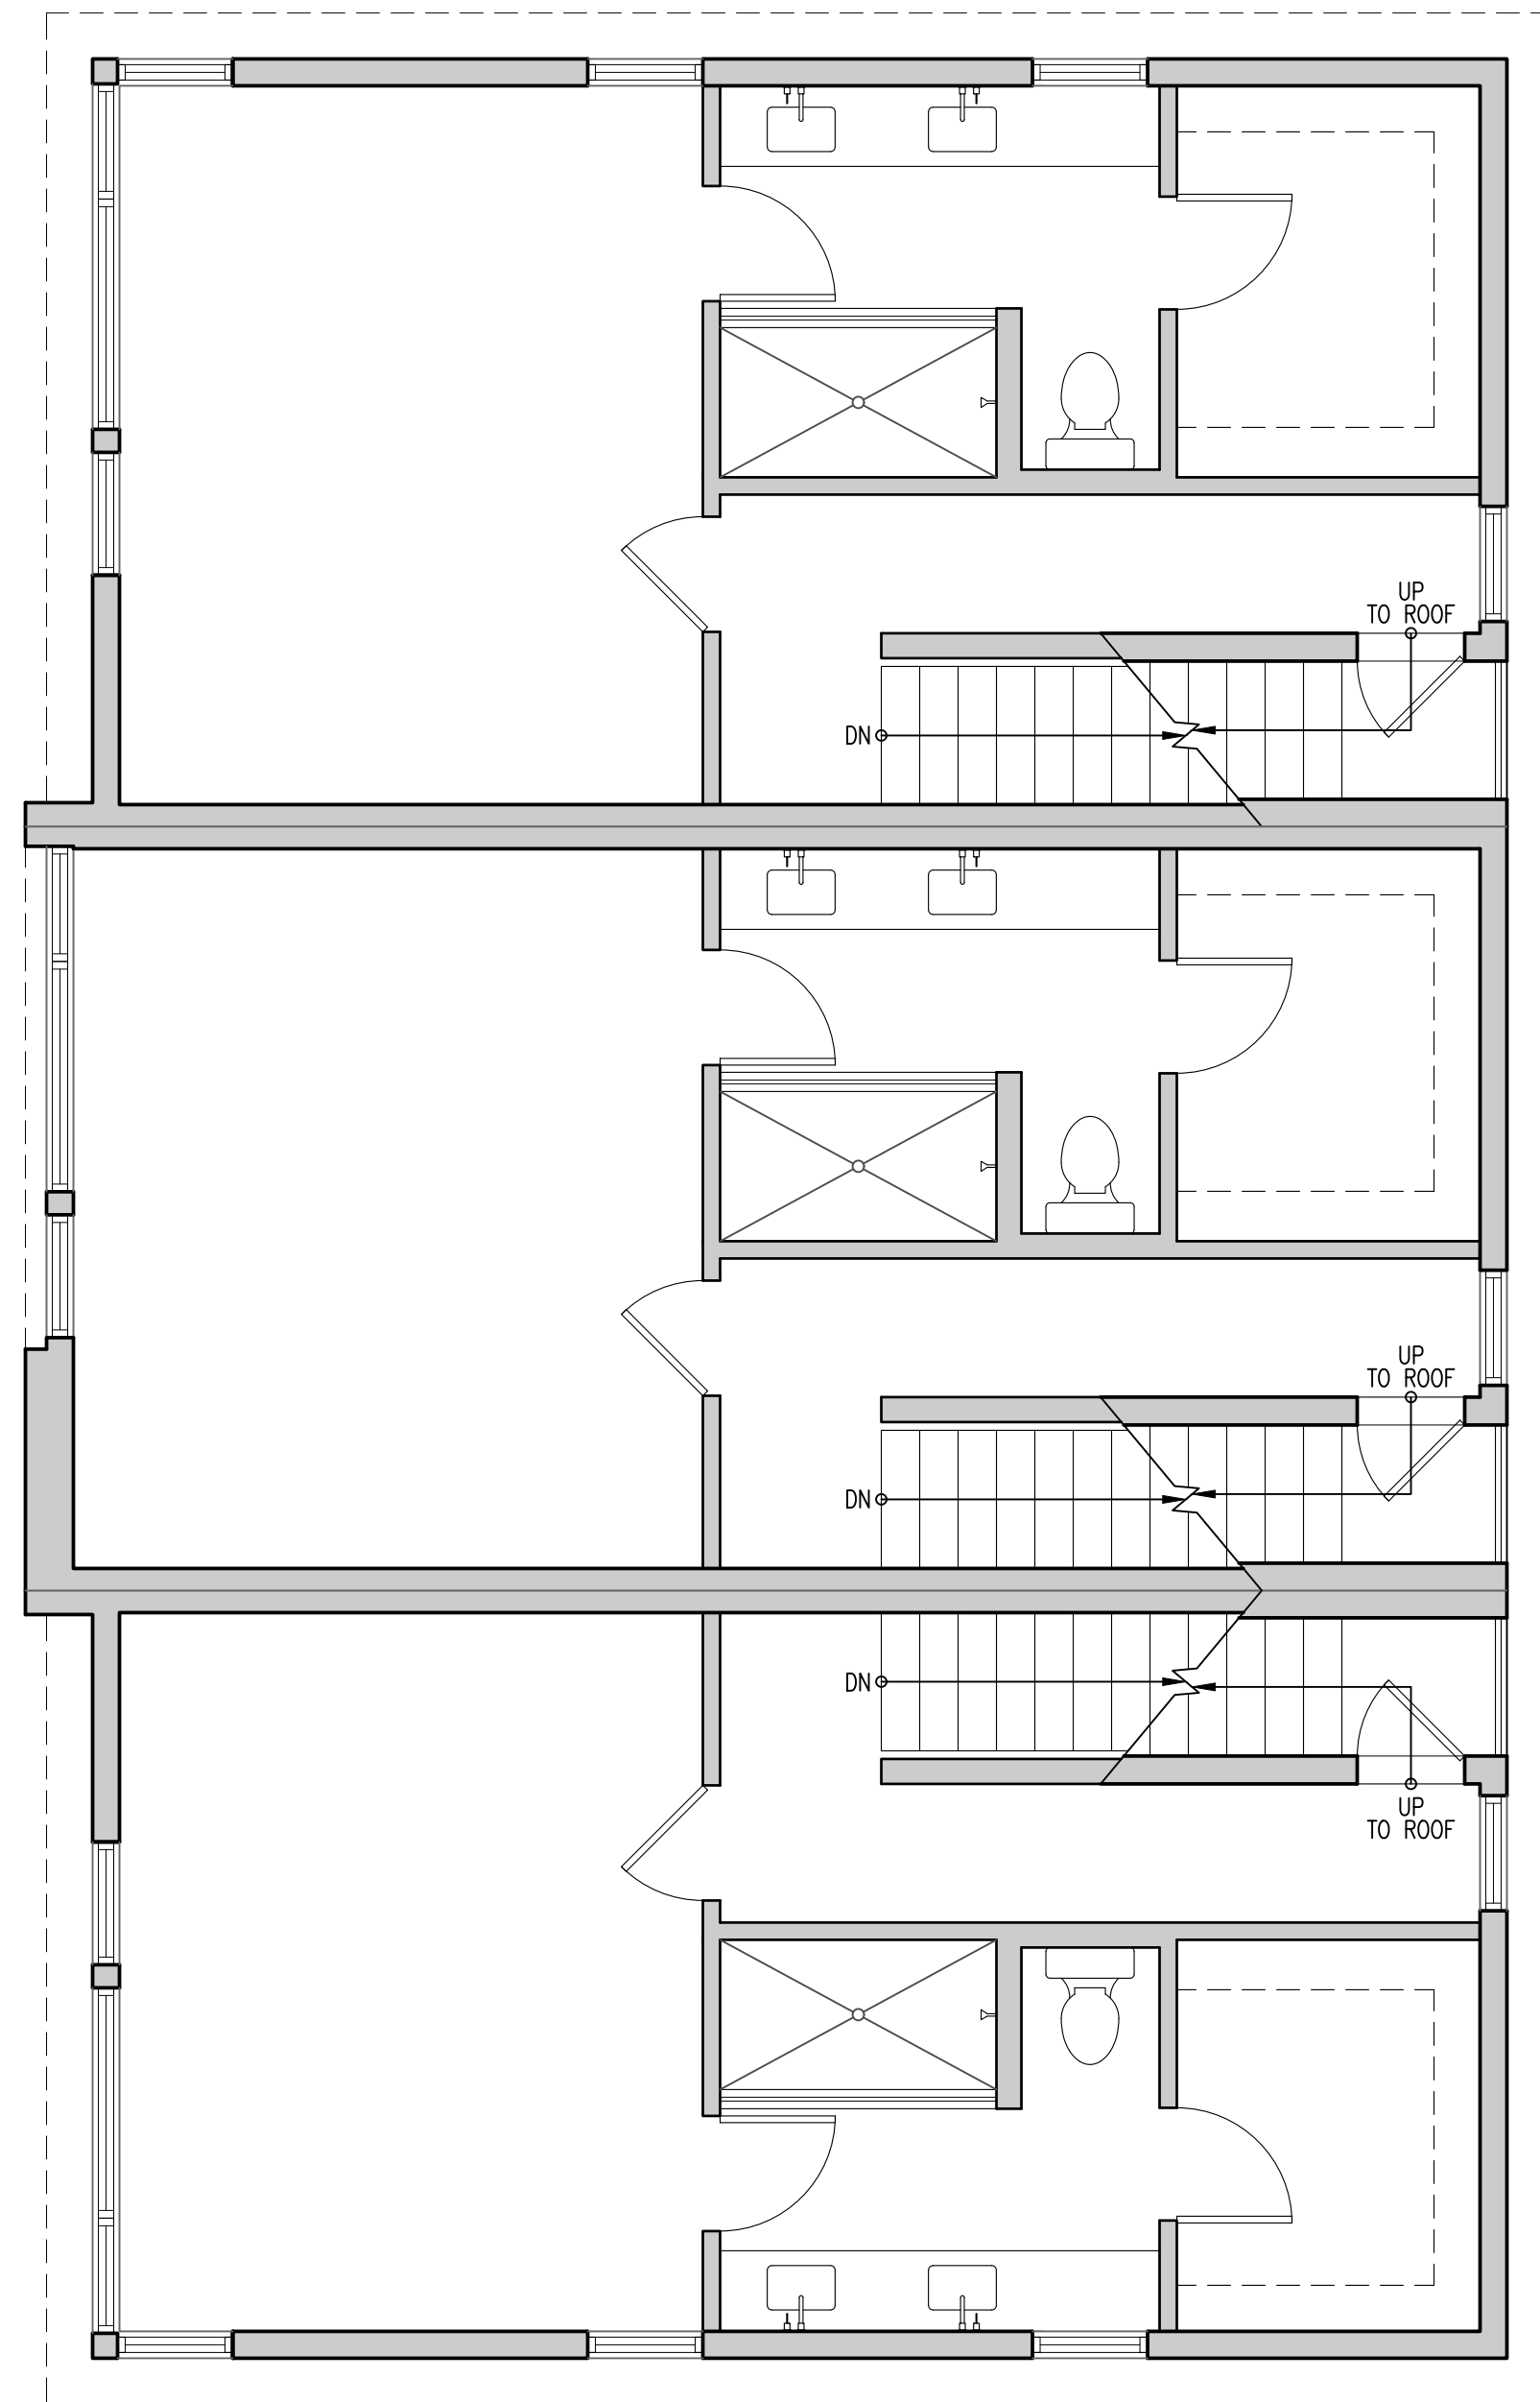

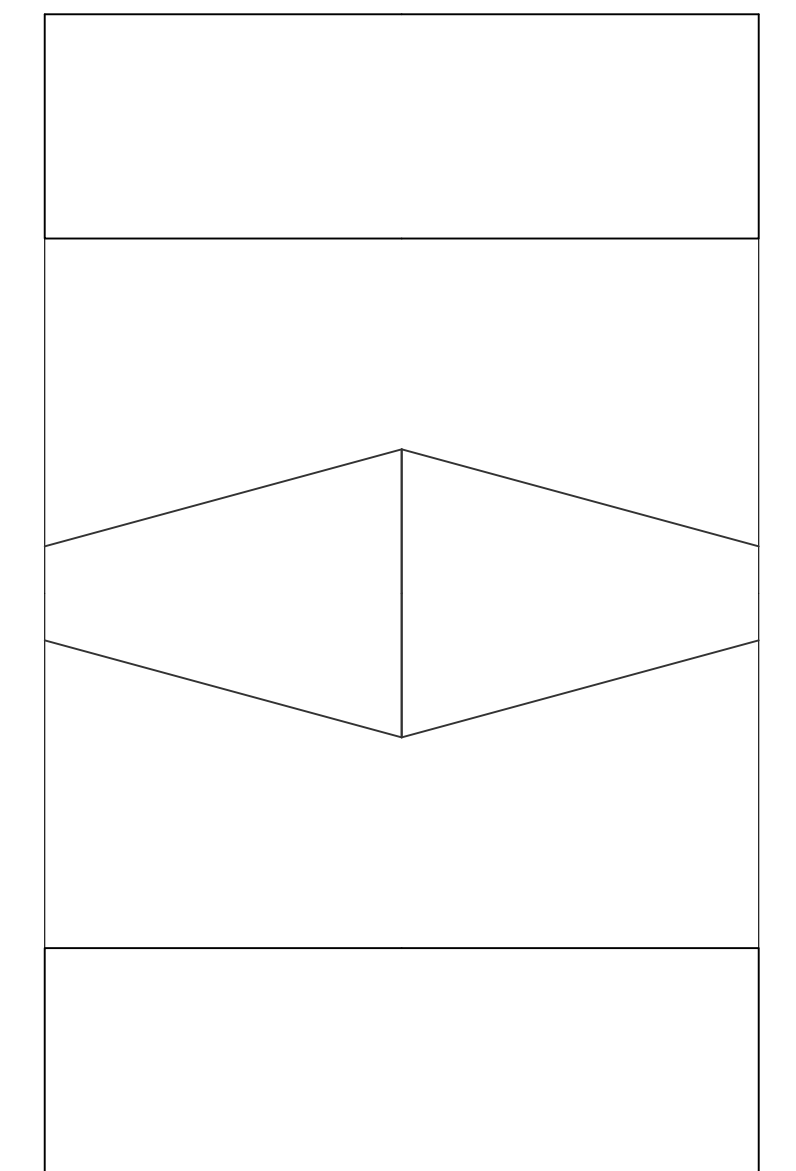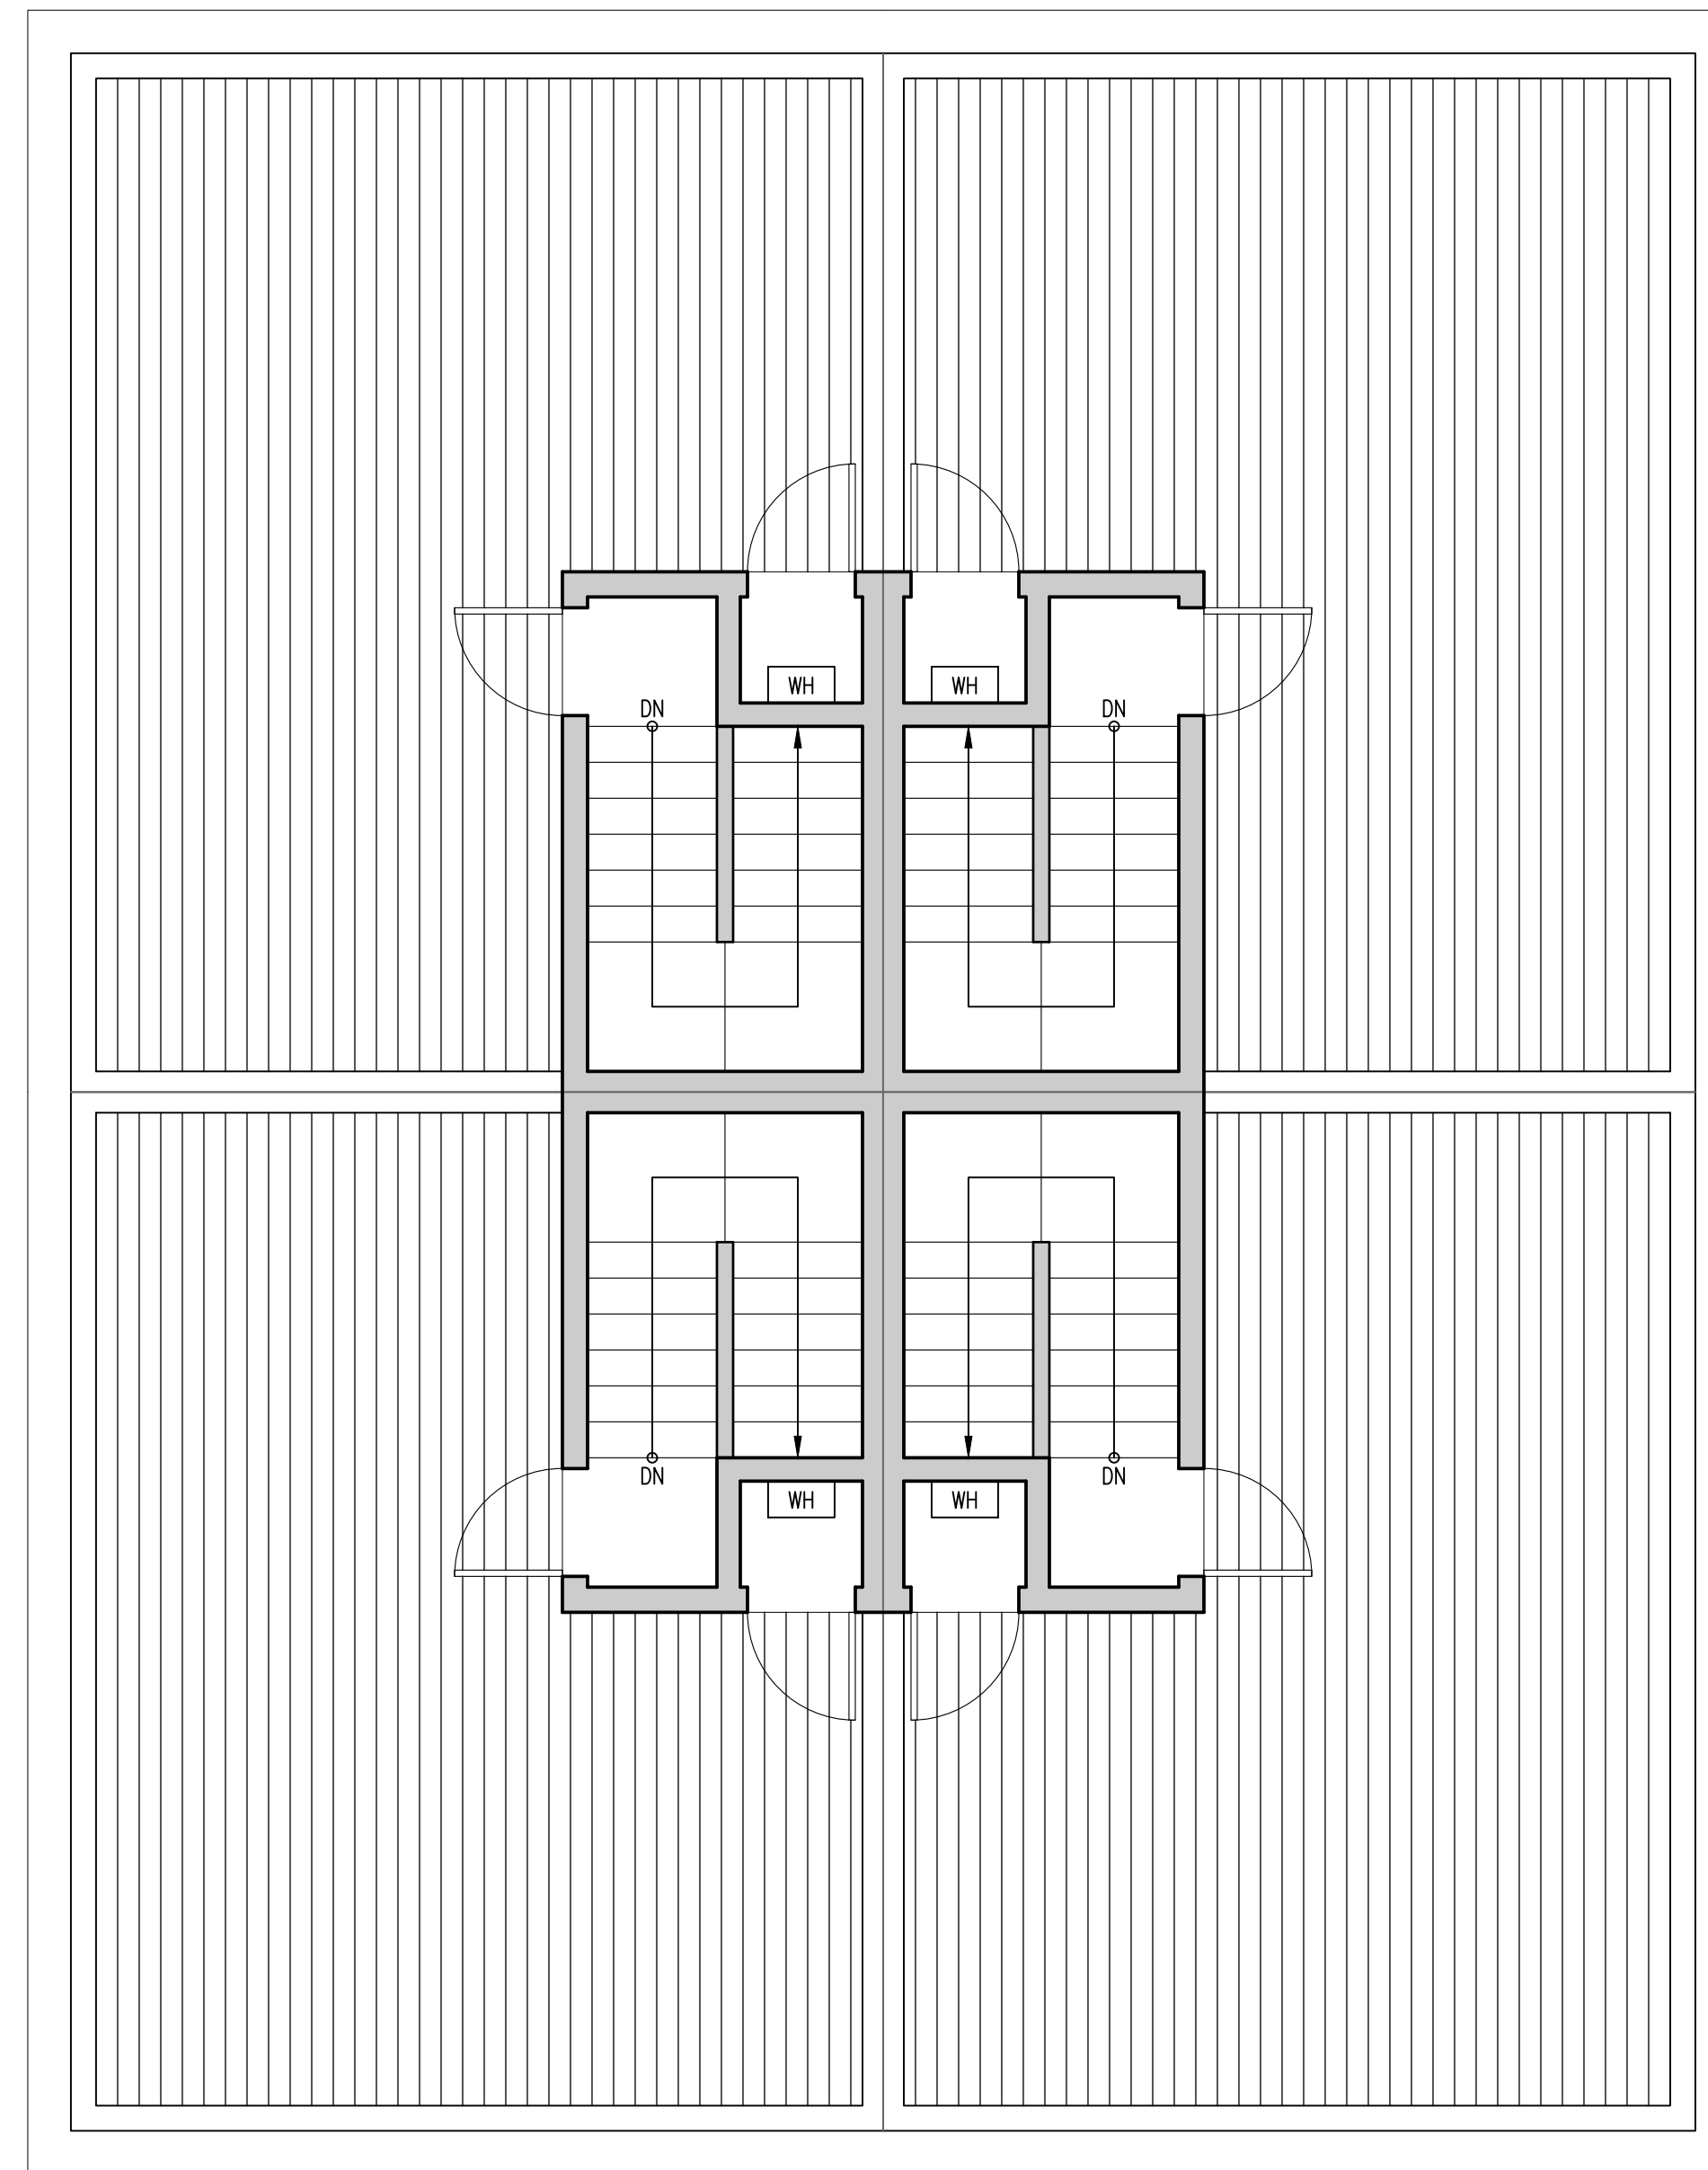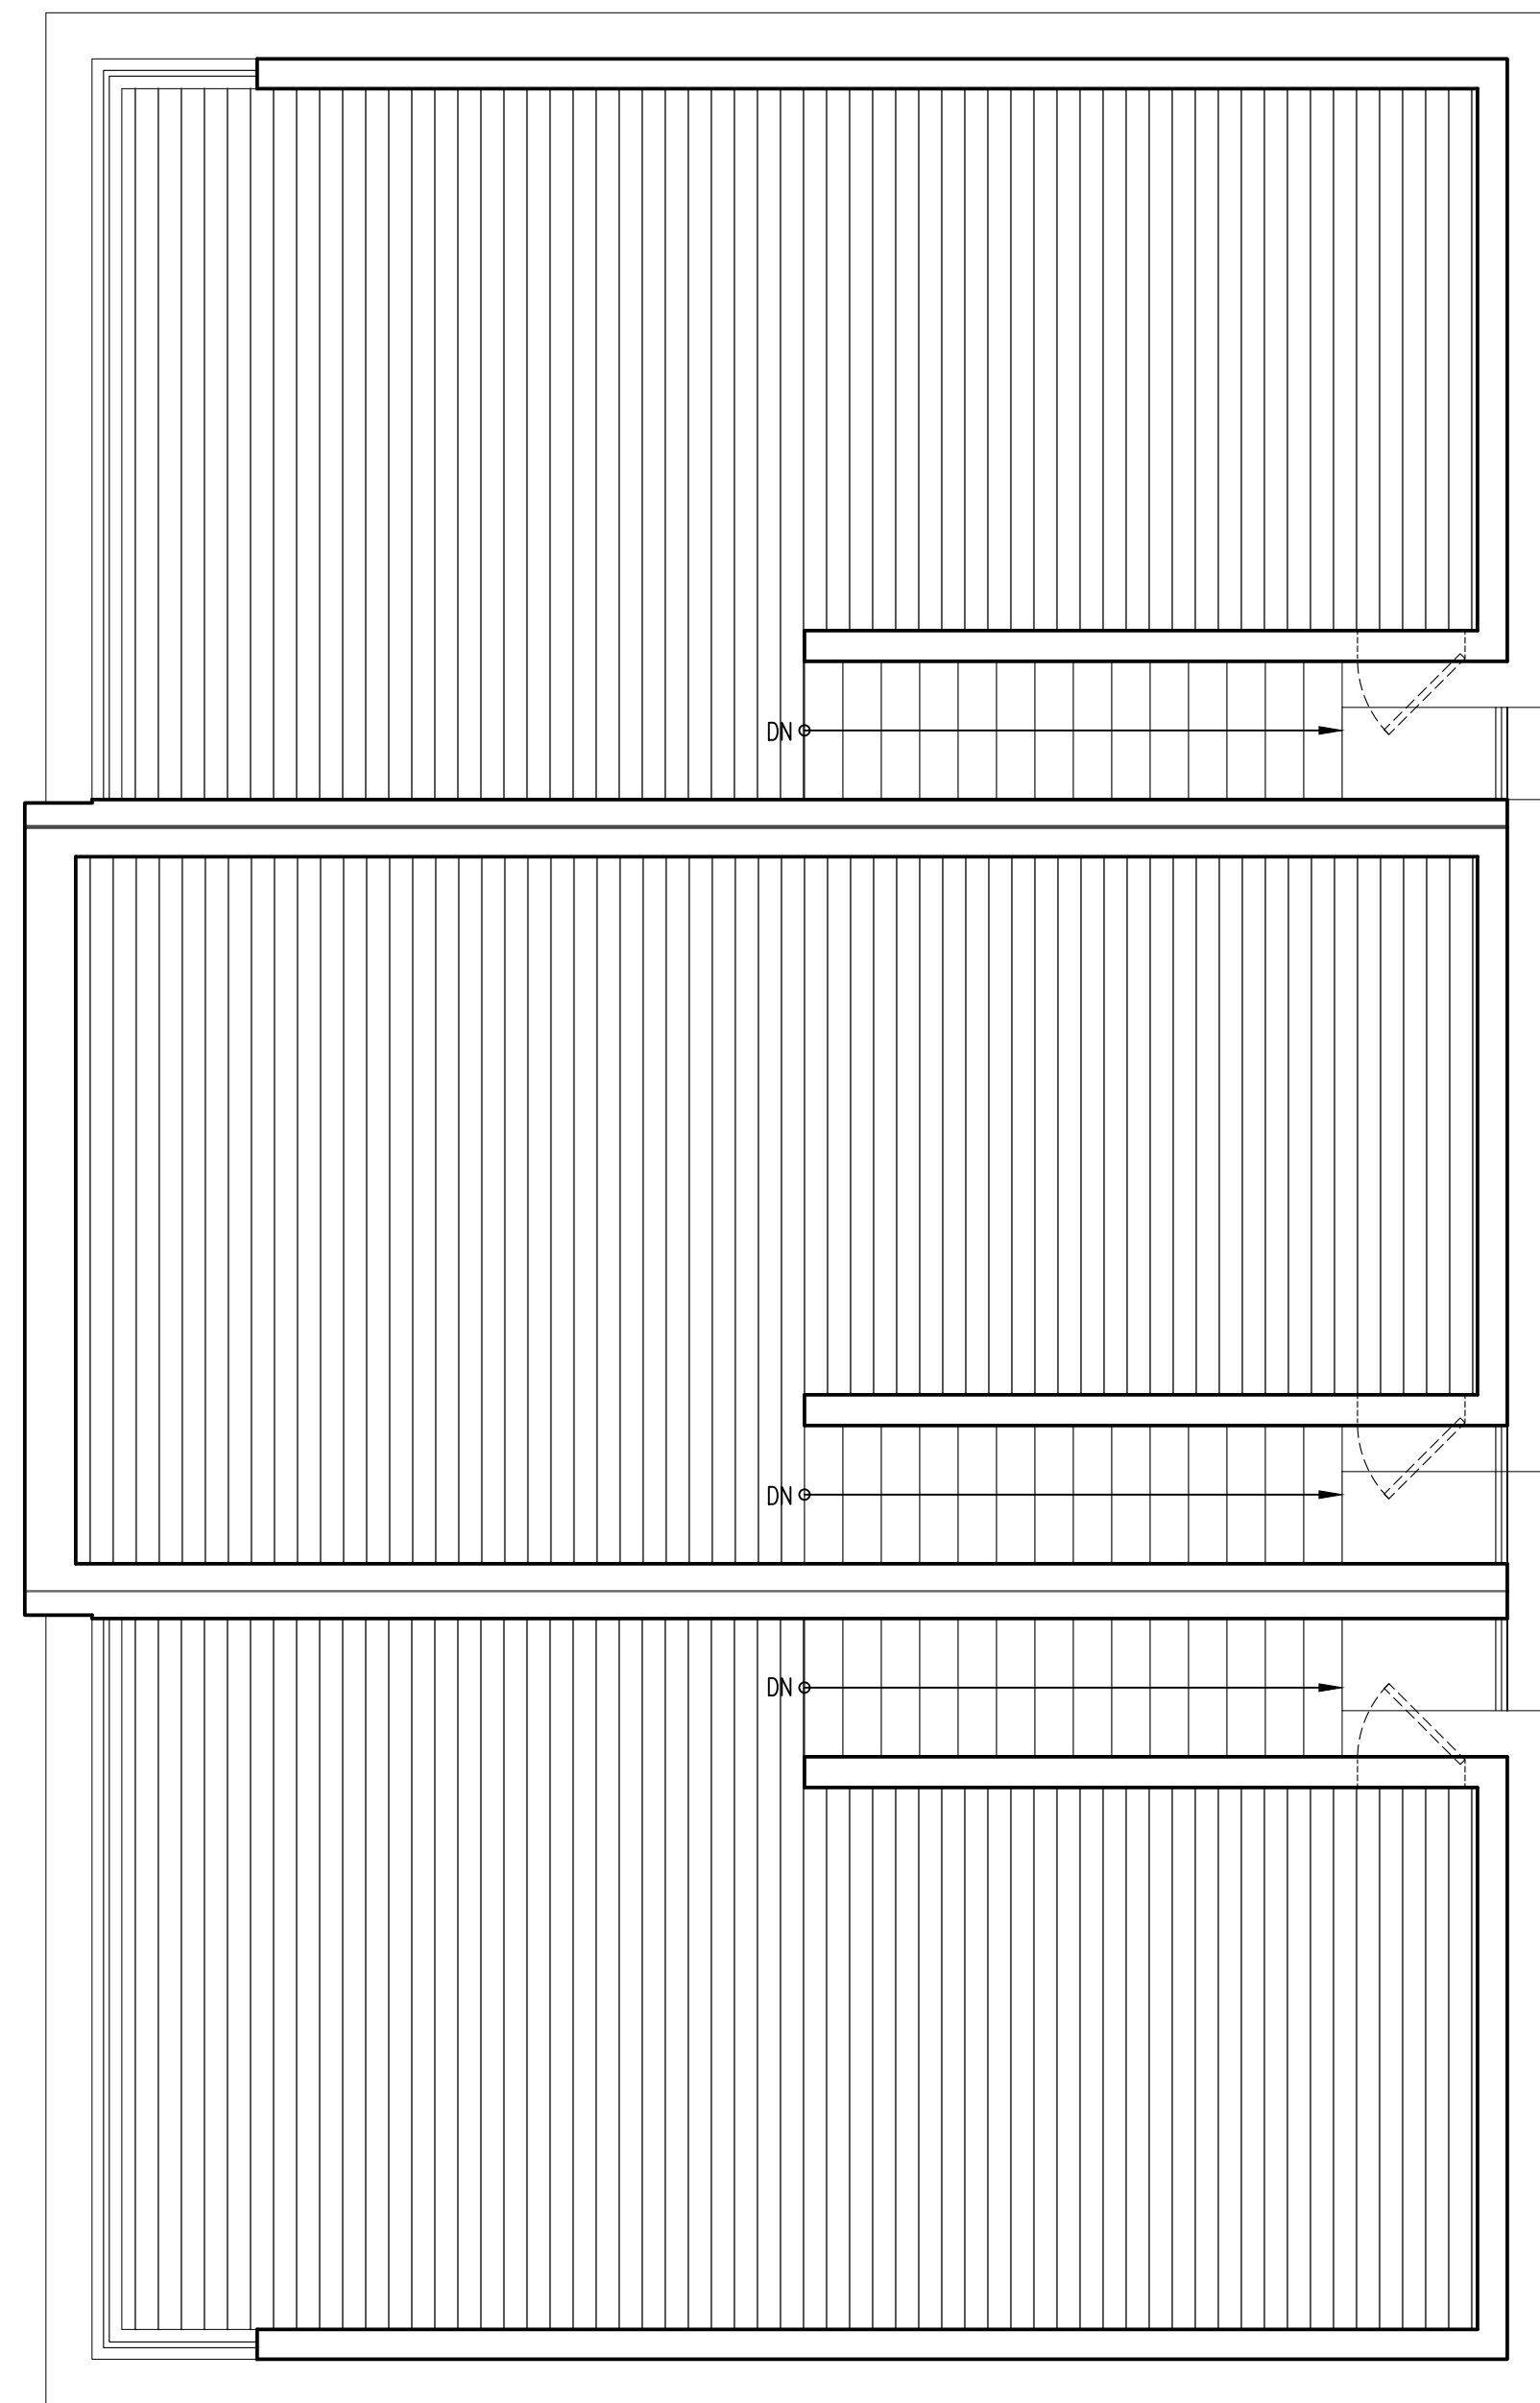

NORTH

FLOOR PLAN - LEVEL 4 / ROOF

SCALE:
1/4"=1'-0" 1

PENTHOUSE ROOF

SCALE:
1/4"=1'-0" 0